

PUBLIC CONSULTATION FOR PLANNED ART INSTALLATION IN WHITSTABLE HARBOUR IN MEMORY OF IAN WADDINGTON

An art installation is to be erected in Whitstable Harbour in 2018 in memory of former Whitstable Harbour Board member, Ian Waddington, and Whitstable residents are being invited to give their views to the artist, Tim Norris, on **Saturday 9th December** from **11am to 3 pm**.

The consultation will take place at **The Horsebridge Arts Centre** (<http://www.horsebridge-centre.org.uk/>)

Ian was a Harbour Board member from 2002 to 2010 and had a profound influence on the direction Whitstable Harbour has taken. He played a key role in setting up the Harbour Board finances so that it could become a self-supporting business, capable of maintaining the physical infrastructure of the harbour from its own income. He was also responsible for writing the 2010 Strategic Plan, which still underpins current plans for developing the harbour.


The memorial project is being led by Ian's friend and former Harbour Board member Adam Roake alongside Ian's family; Antonella, Jodie and Guilia, Harbour Board member, Brian Baker, Principal Engineer at Canterbury City Council, John Davidson, former Harbour Board member Geoff Bush, and friend of Ian, Catriona Campbell.

This group wish to create a memorial that will not only be a fitting tribute to Ian but one that will also enhance the Harbour. Tim's plan is to design and erect a structure, created from timber and stainless steel, in the shape of a large sail. A 2700 mm (c8.5 feet) timber mast made from recycled wood will be anchored to the ground and mounted with a stainless steel sail. The sail will be laser cut with images that reflect the places in the Harbour that Ian loved. The sail will be slightly curved, to give a sense of movement in the wind, and will be positioned on a small area on the beach, between the public slipway and the West Quay, as shown on the attached plan. The total width of the installation will be 900 mm (c3 feet) wide.

Tim Norris was chosen to take the project forward after a competitive tender process and has a strong track record of successful public commissions. His work can be seen at <http://timnorris.co.uk>.

Funding for the installation is being provided by Ian's family and friends and Whitstable Harbour Board.

For more information please contact Catriona Campbell catriona@createinkent.co.uk.

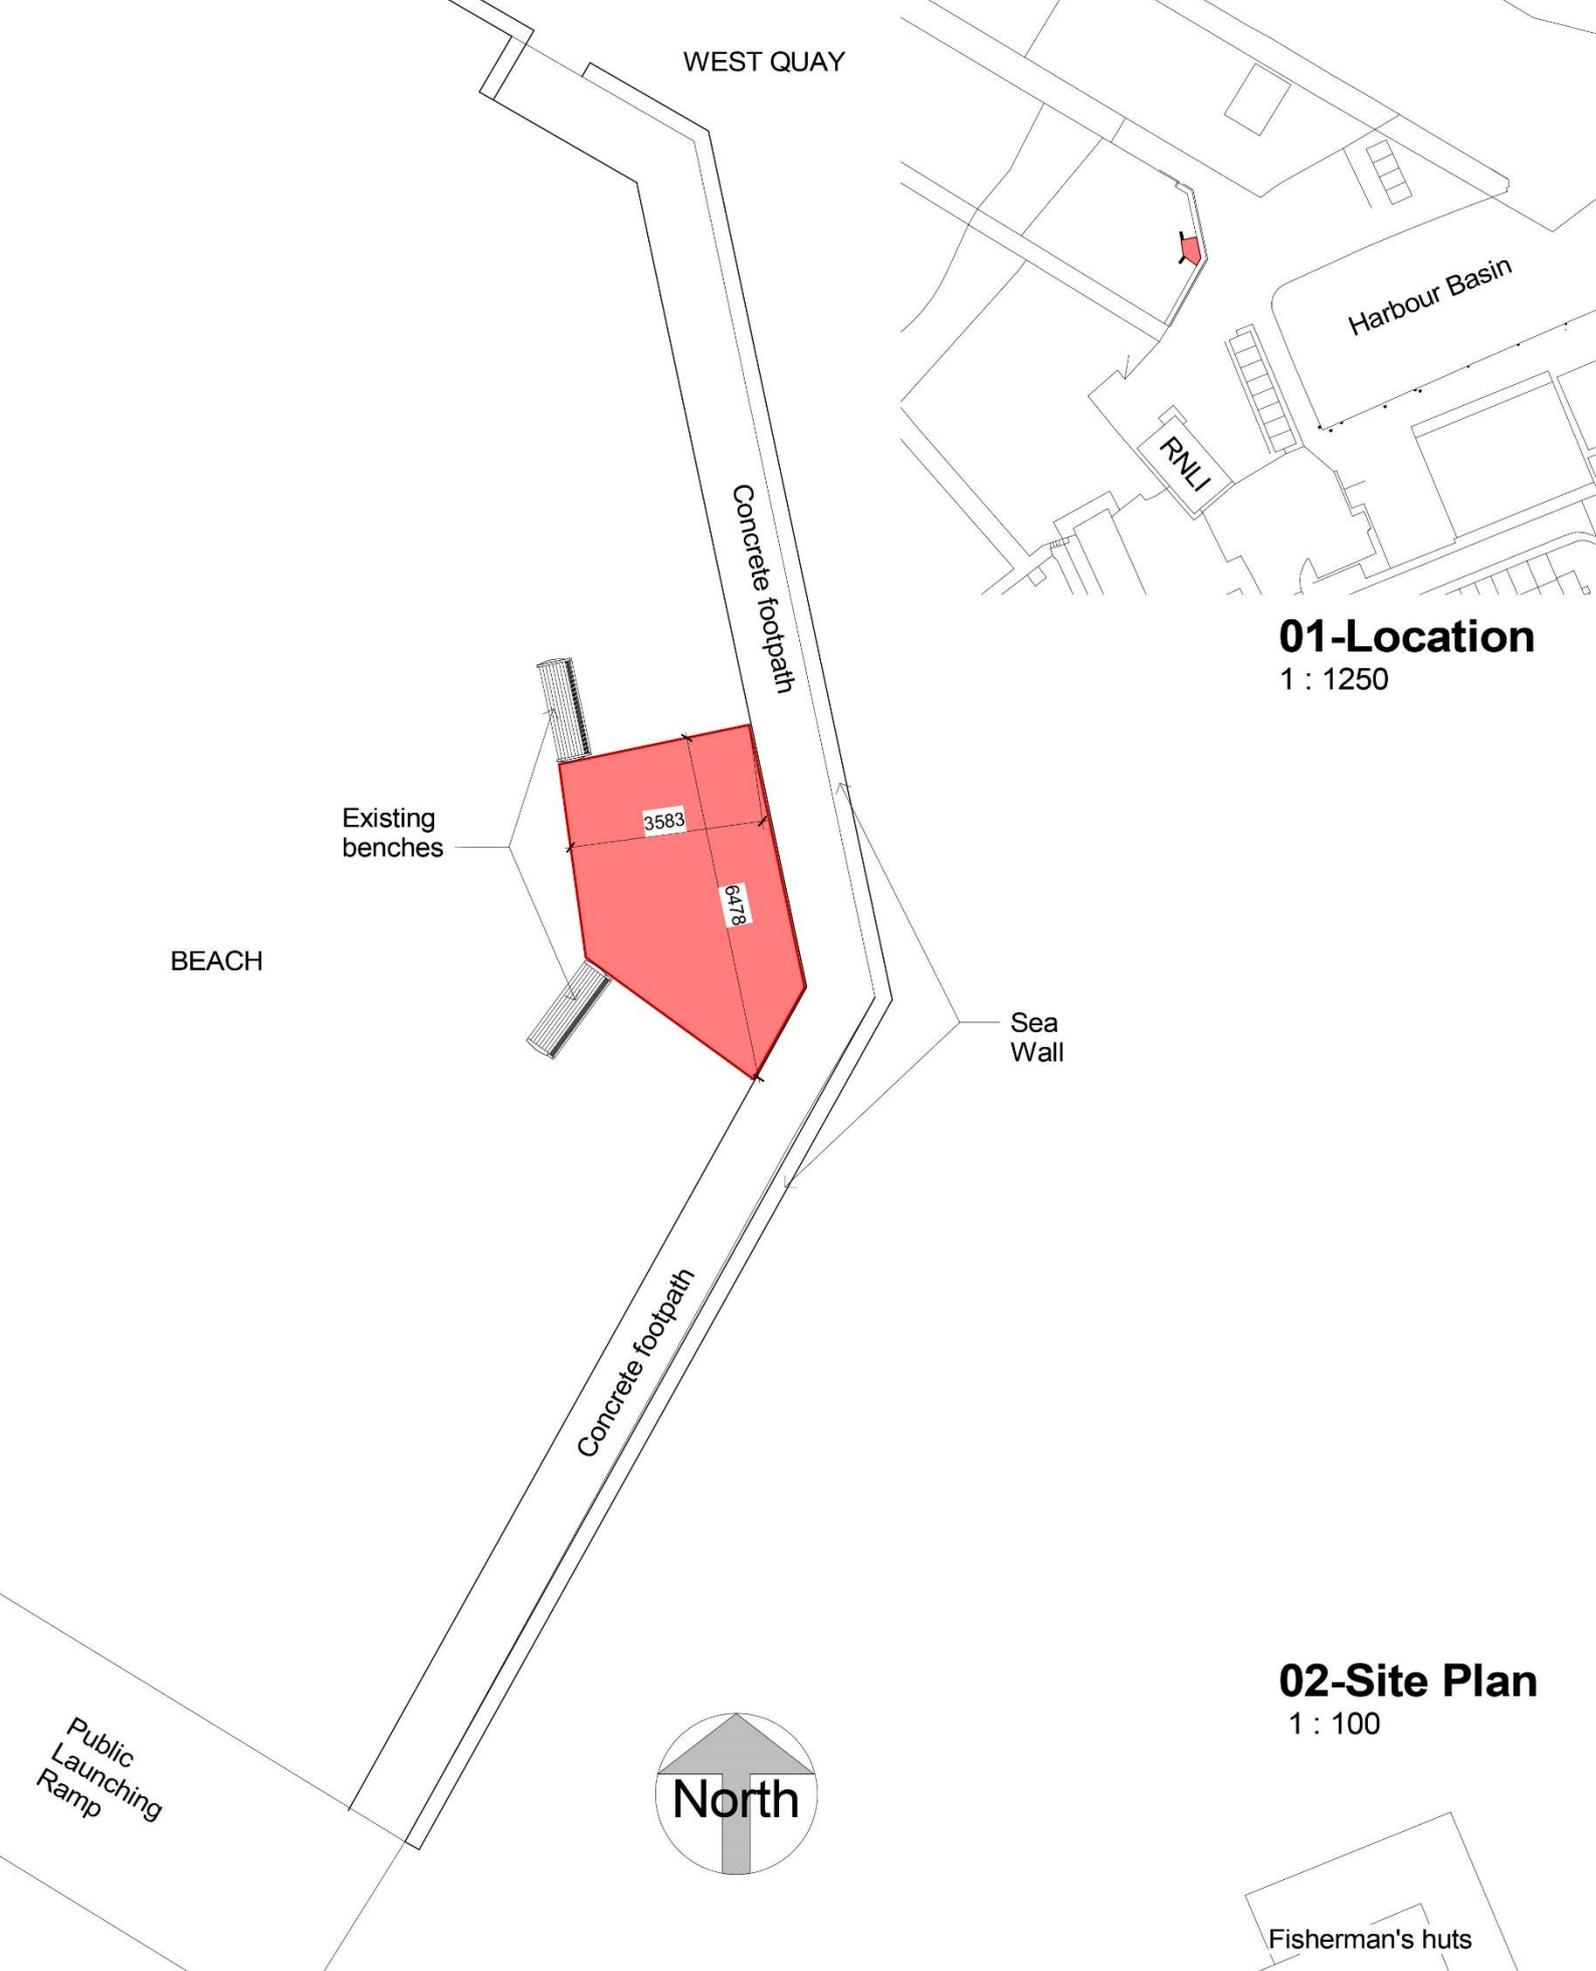

Revision Schedule

No	Date	Description

Notes:

Drawings are based on survey data and may not accurately represent what is physically present.

Do not scale from this drawing. All dimensions are to be verified on site before proceeding with the work.

All dimensions are in millimeters unless noted otherwise.

Spacemaker Architects shall be notified in writing of any discrepancies.

This line measures 100mm when this drawing is printed @ A3

Project
Interpretive Installation in memory of Ian Waddington

Status
Concept
Drawing Title
Site Location

Date: 01/23/07
Scale: As indicated
Drawing #:

A100

04/09/2017
18:19:33